



# Certificate of Accreditation

## On-Site Waste Water Management System

This Certificate of Accreditation is hereby issued by the Director of Building Control and acting pursuant to Section 18 of the Building Act 2016 and the Plumbing Code of Australia, as applicable.

**System:** **Ozzi Kleen Model RP10**

**Manufacturer/Supplier** **Neatport Pty Ltd.**  
**trading as Suncoast Waste Water**  
**Management, ACN 063 770 534**

**of** **59 Industrial Avenue, Kunda Park, QLD 4556**

This is to certify that the **Ozzi Kleen Model RP10** Aerated Wastewater Treatment System (the system) as described in Schedule 1, is accredited as an on-site waste water management system in single dwellings (within plumbing installations in Tasmania). This accreditation is subject to the conditions and permitted uses specified in Schedule 2, and in accordance with the Plumbing Code of Australia as applicable.

**Peter John Graham**  
**Director of Building Control**  
Consumer, Building and Occupational Services  
Department of Justice

**Date of Issue:** **1 July 2020**

**Certificate No:** **DOC/20/52816**

**This Certificate of Accreditation is valid until 1 July 2025, subject to conditions or unless withdrawn earlier by the Director of Building Control**

**Document development history**

<b>Version Dated</b>	<b>Certificate Number</b>	<b>Amendment Notes</b>
13 November 2015	BSR0389//2015	Certificate Expired 14/08/2020
1 July 2020	DOC/20/52816	Certificate renewal

## SCHEDULE I: Specification

(Informative)

### Ozzi Kleen Model RPI0 Aerated Waste Water Treatment System

#### General Description

The Ozzi Kleen Model RPI0 (*the system*) collects and treats domestic wastewater from a single household.

The *system* comprises:

A single roto-moulded vertical axis polyethylene tank with a design capacity of 4150 litres and 1070 litres of emergency buffer capacity. Contained in this tank is:

- 350 L effluent chamber with attached chlorine disinfection unit, irrigation pump, high and low level float switch;
- 350 L sludge wasting chamber
- A floating effluent decanter
- Air diffuser

The motor box contains:

- 80 L/minute Air Blower;
- Electrical control equipment for the pump, blower and alarm monitor

The remote alarm panel monitors power, high water level and air pressure faults. This is connected to an audio and visual alarm to alert the householder.

The *system* requires a 240 volt AC power supply.

The *system* has been issued with a certificate of conformity by SAI Global to AS/NZS 1546.3:2008 SMK02608 issued 11/05/2016 Expires 14/08/2021. The *system* is designed to treat a maximum hydraulic load of 2000 litres of domestic wastewater per day from a single household. It is reported that the raw influent used in the testing of the *system* met the requirements AS/NZS 1546.3:2008 Appendix A4.1.

The *system* is designed for domestic waste water flows in accordance with AS/NZS 1546.3 and is capable of achieving a BOD<sub>5</sub> less than or equal to 20 g/m<sup>3</sup> and a TSS less than or equal to 30 g/m<sup>3</sup>.

For *system* drawings, flow path schematic, sectional diagram and components diagram refer to Appendix A. For treatment *system* components list refer to Appendix B.

## Energy consumption

Estimated electricity usage is for a 4 person household with average wastewater flows and loads.

\* Note that the irrigation pump hours of operation may vary depending on influent flow volume, and that a pump with different specifications to the one below may have to be substituted if the head and flow performance is not adequate for the site conditions. This will result in changes to the estimated cost.

Electrical Equipment	Watts	Daily operation (hours) specified by manufacturer	kWh/year	Estimated Annual Cost @ \$0.2696/kWh As at July 2019, Aurora Energy tariff 31
Irrigation Pump – Ozzi Kleen submersible	750	0.5	137	\$36.95
Blower – Reitchle Thomas	100	12	438	\$118.10
Controller & remote alarm – OKI	15	24	131	\$35.30

## Description of Treatment Processes

The system uses a cycled aeration process within a single tank designed to accept and treat domestic waste water.

The cycled aeration process consists of three main cycles:

### (1) Aeration cycle

The incoming waste water is aerated with oxygenated air supplied by the air blower, thus creating an aerobic environment for micro-organisms in the waste water. These organisms establish an “activated sludge” which will oxidise the organic waste during this cycle.

### (2) Settling cycle

After the aeration cycle, aeration ceases for approximately 30 minutes, allowing the activated sludge to settle to the bottom of the aeration tank. A layer of clarified water is then formed at the top of the aeration tank.

### (3) Decanting Cycle

After the settling period, a decanting operation takes place. The decanter device draws off clarified effluent from the top of the aeration tank into the effluent (holding) tank passing through a basket filter installed to catch any remaining floating matter. The decanting cycle continues until either the liquid level in the aeration tank reaches the minimum level, or the process timer puts the system back into the aeration cycle, which in turn stops the decanting cycle. While decanting, the effluent is chlorinated by being passed over chlorine tablets and stored in the effluent (holding) tank for a short period to ensure disinfection of pathogenic organisms prior to discharge. When a pre-determined level is reached in the effluent (holding) tank the effluent pump will pump out the disinfected effluent to the land application (irrigation) area. The pump in this chamber is controlled by a high and low water level float switch.

## Sludge wasting, storage and disposal

The sludge wasting program is activated when there is sufficient biomass as determined at the time of each service. Sludge wasting is carried out simply by operation of the sludge wasting time clock system which operates a sludge air lift unit. This air lift unit is connected by pipework from the aeration tank to the sludge (wasting) tank.

The waste sludge timer will only operate for its set period at the beginning of each aeration cycle and is set to only operate for a few seconds. The waste sludge timer setting can be adjusted to regulate the wasting period so as to maintain the desired level of sludge or suspended matter in the mixed liquor in the aeration tank.

In the sludge (storage) tank there is an overflow drain pipe which allows supernatant to discharge back to the stilling well where raw sewage enters the system. As sludge is settling and thickening in the sludge tank, a separation of water and sludge occurs. With continual use the sludge storage tank will fill with concentrated solids and will have to be emptied and the contents disposed of. The need for emptying is determined at the time of servicing.

### **Alarm panel**

A high water level sensor and alarm is fitted to alert the user in the event that the water level in the aeration tank rises above a predetermined maximum level.

A blower failure alarm is fitted to alert the user in the event that the air blower fails.

The alarm panel will also indicate a power failure. In the event of power failure, no effluent is pumped out and the system will overflow if the emergency storage volume of approximately 1000 litres is exceeded.

### **De-sludging**

The tank should be de-sludged every five years or as deemed necessary by the service agent.

### **Hydraulic and organic loading and effluent quality**

The system is designed to treat all household wastewater from the kitchen, bathroom, toilet and laundry.

### **Influent**

Maximum Design flow, as specified by the manufacturer:

- Daily flow (maximum hydraulic load) 200 litres per person, 10EP = 2000 litres

Organic loading, as specified by the manufacturer:

- Daily BOD<sub>5</sub> 70 grams per person, 10EP = 700 grams per day
- Daily TSS 70 grams per person, 10EP = 700 grams per day
- Daily Nitrogen 15 grams per person 10EP = 150 grams per day
- Daily Phosphorus 2.5 grams per person, 10EP = 25 grams per day

### **Effluent**

The system when tested gave the following results for 90% of samples:

- BOD<sub>5</sub> less than or equal to 20.0 mg/L
- TSS less than or equal to 30.0 mg/L.
- E. coli less than or equal to 10 cfu/100mL

## Schedule 2: Conditions of Accreditation (Normative)

### 1.0 Definitions

Where included in this Certificate of Accreditation and Schedules:

**AS/NZS 1547** means 'AS/NZS 1547:2012 On-site domestic-wastewater management';

**AS/NZS 1546.3** means 'AS/NZS 1546.3:2008 On-site domestic wastewater treatment units, Part 3: Aerated wastewater treatment systems';

**AS/NZS 3000** means 'AS/NZS 3000: Electrical installations '

**AS/NZS 5667** means 'AS/NZS 5667.1:1998 Water quality – Sampling, Part 1: Guidance on the design of sampling programs, sampling techniques and preservation and handling of samples';

**BOD<sub>5</sub>** means '5-day Biochemical Oxygen Demand';

**Council** means 'the Municipal Council having jurisdiction';

**Commissioned** means 'when the test results from a NATA Certified Laboratory show that the water quality requirements for the system have been met and all pre-commissioning tests have been carried out in accordance with AS/NZS 1547 on all associated equipment including the land application system';

**Designer** means 'a person who holds an appropriate class of licence under the *Occupational Licensing Act 2005* as a contractor or a *Plumber* who has a specialty in the area of designing on-site waste water management system installations';

**Director** means 'the Director of Building Control';

**EC** means electrical conductivity;

**E. coli** means 'Escherichia coli of the family Enterobacteriaceae which is a bacterium used in public health as an indicator of faecal pollution';

**EP** means 'Equivalent Population or Equivalent Persons' Note: The minimum EP is based on the number of bedrooms;

**g/m<sup>3</sup>** means 'grams per cubic metre, which is equivalent to milligrams per litre (mg/L)';

**Informative** defines the application of Schedule 1, which is for information and guidance only;

**Manufacturer** means '**Neatport Pty Ltd**';

**NATA** means 'National Association of Testing Authorities';

**Normative** defines the application of Schedule 2, which is an integral part of the Certificate of Accreditation;

**PCA** means 'Vol. 3 of the National Construction Code series (Plumbing Code of Australia)';

**Permit work** means 'a Permit issued by the council permit authority pursuant to the *Building Act 2016*';

**Permit authority** means 'a person or body authorised for that purpose by the council of the municipal area in which the on-site waste water management system is installed';

**Plumber** means 'a person who holds an appropriate class of licence under the *Occupational Licensing Act 2005* as a contractor and Plumber Practitioner (Certifier)';

**Supplier** means 'the party that is responsible for ensuring that products meet and, if applicable, continue to meet, the requirements on which the certification is based.' (The supplier for the **Ozzi Kleen Model RP10 is Neatport Pty Ltd**);

**System** means '**Ozzi Kleen Model RP10**';

**TN** means 'Total Nitrogen';

**TP** means 'Total Phosphorus';

**TSS** means 'Total Suspended Solids'.

## 2.0 General

- 2.1 This Certificate of Accreditation is valid up until the date nominated on the front page of this accreditation. Any application for variation or renewal must be accompanied by Product Certification to AS/NZS 1546.3 that has been issued by a JAS-ANZ accredited Conformity Assessment Body (CAB) and other required documentation in accordance with the latest Application for Accreditation Form. The Certificate of Accreditation may be withdrawn by the *Director* at any time and is not transferable.
- 2.2 This certificate supersedes all previously issued certificates.
- 2.3 The *system* must be supplied, constructed and installed in accordance with the design submitted and accredited by the *Director*.
- 2.4 The *system* must not be installed or used in a plumbing installation other than in accordance with the conditions of the permit issued by the *Permit Authority*.
- 2.5 Each system must be permanently and legibly marked on a non-corrosive metal plaque or equivalent, attached to the lid with the following information:
- (a) The brand and model name or designation of the system;
  - (b) The manufacturer's name or registered trademark;
  - (c) Top load limitations; and
  - (d) The month and year of manufacture.
- 2.6 The *supplier* must supply the owner and occupier of each installation with a user manual setting out the following:
- (a) the treatment process;
  - (b) procedures to be followed in the event of a *system* failure;
  - (c) emergency contact number;
  - (d) care, operation, monitoring and maintenance requirements; and
  - (e) inspection and sampling procedures to be followed as part of the on-going monitoring and program required by the *permit* authority.
- 2.7 Any proposed modifications to the *system's* specified processes, equipment, materials, fittings or manuals must have prior authorisation in writing from the *Director* and may be subject to additional verification or testing.
- 2.8 Each application to a *permit authority* to install a *system* must be accompanied by a site-and-soil evaluation report and design report in accordance with AS/NZS 1547 as appropriate.
- 2.9 The *supplier* must provide the following information to each *permit authority* where it is intended to install a *system* in their jurisdiction:
- Manufacturers statement of warranty
  - Statement of service life
  - Quality Assurance Certification
  - Installation Manual
  - Service Manual
  - Owner's Manual
  - Service Report Form
  - Engineering Drawings on A3 format
  - Detailed system Specifications
  - Copy of Certificate of Accreditation and Schedules

2.10 At each anniversary of the accreditation date the *supplier* must submit to the *Director* a list of all systems installed in Tasmania during the previous 12 months. The *Director* may randomly select up to 10% of the installed systems from each year of installation. The *Director* will notify the supplier's nominated NATA accredited laboratory which systems are to be sampled and tested for *BOD<sub>5</sub>* and *TSS* and Chlorine residual. The sampling and testing of the selected systems is to be done at the supplier's expense. The following results must be reported to the *Director*:

- Address of premises;
- Date inspected and sampled;
- Sample identification number;
- Chlorine Residual;
- *BOD<sub>5</sub>*;
- *TSS*;
- *E. coli* and
- Service history

2.11 Where, due to a design fault, the *system* has been found not to operate satisfactorily during its service life and as a result requires modification to achieve the required water quality limits, all installed systems are to be modified accordingly.

2.12 When granting a *permit* the *permit authority* is to satisfy itself that the designer's choice of the *system* configuration is suitable for the proposed use and site conditions.

2.13 The *system* must not be deployed to areas where seasonal climatic conditions will adversely affect its proper operation (refer to *manufacturer's* specifications).

2.14 Prior to the granting of a permit to install the following reports (see AS/NZS 1547 Clause 7.4) must be submitted with an application to the *permit authority*:

- *Site-and-soil evaluation report*

The site and soil evaluation report is to detail results of an assessment of the individual lot(s) for the public health, environmental, legal and economic factors which are likely to impinge on the location and design of a land-application system. (Refer to AS/NZS 1547 Clause 5.2.4 and Appendices B, C, D, E & G).

- *Design report*

The Design Report is to include the following:

- (a) Relevant aspects of the Site-and-soil Evaluation Report.
- (b) A report on the selection of the land-application system. (Refer to AS/NZS 1547, Clause 5.5.7).
- (c) A report on the selection of the wastewater-treatment unit. (Refer to AS/NZS 1547, Clause 5.5.4 Appendix H and J).
- (d) Sufficient information to show that the relevant performance requirements set out in the PCA have been met.
- (e) A loading certificate which sets out the design criteria and the limitations associated with use of the system and incorporates such matters as:
  - (i) *System capacity* (number of persons (EP) and daily flow);
  - (ii) Summary of design criteria;
  - (iii) The location of and use of reserve areas;
  - (iv) Use of water efficient fittings, fixtures, or appliances;



- (v) Allowable variation from design flows (peak loading events);
- (vi) Consequences of changes in loading (due to varying wastewater characteristics);
- (vii) Consequences of overloading the system;
- (viii) Consequences of underloading the system;
- (ix) Consequences of lack of operation, maintenance and monitoring attention; and
- (x) Any other relevant considerations related to the use of the system.

2.15 The following reports must be submitted to the permit authority and owner and be made available to the Director upon request after commissioning of the system:

- *Installation and commissioning report*

The Installation and Commissioning Report is to cover the 'as-constructed' records of the system installation together with the results of commissioning tests to demonstrate correct construction and installation and is to be provided to the owner and permit authority on completion of the work. (Refer to and AS/NZS 1547 Clause 6.2.5.4.

- *Inspection and Maintenance Report*

Maintenance reports cover ongoing inspection and maintenance operations in order to monitor the operation of the installation. (Refer to AS/NZS 1547 Clause 6.3.5, Appendix T & U).

2.16 Where the supplied pump is not suitably rated for the proposed land application area it must be replaced with a pump which has a rated capacity that matches the hydraulic characteristics of the irrigation system and be capable of discharging at least 50% more than the 30 minute flow rate. For drip irrigation systems, ensure that drip emitter flow rates do not vary more than 10% from the design rate over the whole of the system when installed on a sloping site.

**Note:** The pump selection is to be based on flow, head loss and pressure requirements.

2.17 Effluent distribution by sub-surface application may be permitted where the *Permit Authority* is satisfied that the application for a *permit* to install the system has demonstrated that the:

- (a) effluent can be retained within the authorised land application area;
- (b) where applicable the land application system has been designed and is capable of being installed and maintained in accordance with AS/NZS 1547;
- (c) the location of the land application system satisfies the relevant requirements of the *State Policy on Water Quality Management 1997*; and
- (d) the discharge is capable of satisfying the relevant water quality limits (see 5.2).

### **3.0 Installation and Commissioning**

3.1 The installation and operation of the system must comply with the conditions of accreditation and the *manufacturer's* instructions.

3.2 All plumbing work carried out in connection with the system installation must satisfy the requirements of the *Building Act 2016*, Building regulations 2016, The National Construction Code, Plumbing Permit (issued by the Permit Authority through the Council) and be carried out by a licensed plumber with appropriate training and competencies in onsite wastewater management systems.

3.3 All electrical work must be carried out by a licensed electrician and in accordance with relevant provisions of AS/NZS 3000.

- 3.4 The system requires a 240V AC power supply. A weather-proof isolating switch must be provided at the power outlet. The power supply must have its own clearly marked designated circuit breaker in the electricity supply fuse box.
- 3.5 Each system installation must be inspected and checked by the *designer* or the designer's agent. The *designer* on completion is to certify that the system has been constructed, installed and *commissioned* in accordance with its design, the conditions of accreditation and any additional requirements set out in the *permit*.

**Note:** Where the *designer* is not available to supervise the installation the *designer* should obtain signed certification from the installing *plumber* stating that the installation has been constructed/installed and *commissioned* in accordance with its design, the conditions of accreditation and any additional requirements of the *council* and/or *permit authority*.

- 3.6 Where discharging wastewater to a land application system by irrigation, the sampling procedure for auditing or random sampling purposes must be in accordance with sampling procedure for OzziKleen sewerage systems document in Appendix C of this Accreditation.
- 3.7 A report is to be prepared by the installing *plumber* detailing the inspection of the installation and the results of the *commissioning* tests and be accompanied by a certificate certifying that the system is operating and performing adequately (see 2.15).
- 3.8 Copies of the following reports/certificates must be submitted to the *Permit Authority* and the owner as soon as practicable after the commissioning of the system and after each scheduled or unscheduled service or inspection for the period specified in the *permit*:
- (a) The initial plant installation and commissioning report;
  - (b) All required laboratory analytical test reports; and
  - (c) All inspection and maintenance reports
- 3.9 Copies of any report or certificate required by the conditions of accreditation must be made available to the Director on request.
- 3.10 The *designer* is to provide a statement warning the user of which items and products that must not be placed in the system.
- 3.11 To verify that the plant is commissioned, sampling must be carried out, by the installing plumber, for BOD5, TSS and Free Residual Chlorine. The samples are to be tested and reported on by a NATA certified laboratory.

#### 4.0 Maintenance and monitoring

- 4.1 Each installation must be serviced and monitored at not less than 3 monthly intervals in accordance with the conditions of accreditation, the conditions of *permit / maintenance specified in a Schedule of Maintenance* and *manufacturer's* requirements.
- Notes:**
- (1) Only a licensed plumber and or his or her qualified technician can carry out the maintenance and required monitoring of the system other than electrical work unless licensed to do so.
  - (2) The licensed plumber and his or her technician may need to complete training by the supplier before carrying out any maintenance on the system. The licensed plumber and their technician must comply with the applicable Directors Determination with regard to the training and qualifications required to carry out servicing on the AWTS.
  - (3) The maintenance and monitoring intervals may be combined provided the monitoring frequency remains at 3 month intervals.
- 4.2 The owner of the system must enter into and maintain a maintenance contract with a suitably licensed plumbing contractor.
- 4.3 The owner must notify the council that a maintenance contract is in place for the maintenance of the AWTS.
- 4.4 The system must be operated and maintained to ensure it performs continuously and without any intervention between inspections carried out by the *plumber*.

- 4.5 A service report is to be prepared by the plumbing contractor who carried out the work detailing the inspection of the installation and the results of all servicing tests and conditions at the completion of all scheduled and unscheduled services or inspections.
- 4.6 The service report is to be accompanied by a signed document certifying that the *system* is operating and performing adequately.
- 4.7 A copy of the service report and certifying document is to be provided to the occupant and *council*. Each service report is to contain a statement reminding the user about items and products that must not be placed in the *system*.
- 4.8 Each service must include monitoring the operation of the *system* and associated land application system.
- 4.9 Maintenance must be carried out on all mechanical, electrical and functioning components of the *system* including the associated land application system as appropriate.
- 4.10 The monitoring, servicing and reporting of the installation must include but not be restricted to the following matters, as appropriate:
  - (a) Reporting on weather conditions, ambient temperature, effluent temperature;
  - (b) Odour;
  - (c) Check and test pump;
  - (d) Check and test air blower, fan or air venturi and clean/replace air filters;
  - (e) Check and test alarm system;
  - (f) Check and report operation of sludge return, sludge level and de-sludging;
  - (g) Check and record water meter reading (if fitted);
  - (h) Check and record operation of irrigation area, irrigation fittings;
  - (i) Check and clean/replace irrigation filters;
  - (j) Check and report on water quality (testing for pH, Turbidity, EC and dissolved Oxygen);
  - (k) Check, and replenish chlorine disinfection system;
  - (l) Cleaning of the following items at or above the waterline–
    - (i) clarifier,
    - (ii) pipework,
    - (iii) valves
    - (iv) walls of chambers

**5.0 Performance**

5.1 Hydraulic and Organic Loading:

The *system* is accredited for treatment of domestic wastewater from a single dwelling with the following **MAXIMUM** hydraulic and organic loads:

Maximum Hydraulic and Organic Loading		
Model	Max Hydraulic load (L/day)	Organic Loading (g/day)
RP10	2000	BOD (700 g) TSS (700 g) Nitrogen (150 g) Phosphorus (25 g)

## 5.2 Water Quality Limits:

Treated effluent from the *system* must not exceed the following limits for the uses specified in section 7.0.

<b>Water Quality Limits</b>	
<b>For sub-surface irrigation:</b>	
5-day Biochemical Oxygen Demand (BOD <sub>5</sub> )	Ninety per cent of the samples must have a BOD <sub>5</sub> of less than or equal to 20 g/m <sup>3</sup> with no sample greater than 30 g/m <sup>3</sup>
Total Suspended Solids (TSS)	Ninety per cent of the samples must have a TSS of less than or equal to 30 g/m <sup>3</sup> with no sample greater than 45 g/m <sup>3</sup>
<b>For surface irrigation:</b>	
5-day Biochemical Oxygen Demand (BOD <sub>5</sub> )	Ninety per cent of the samples must have a BOD <sub>5</sub> of less than or equal to 20 g/m <sup>3</sup> with no sample greater than 30 g/m <sup>3</sup>
Total Suspended Solids (TSS)	Ninety per cent of the samples must have a TSS of less than or equal to 30 g/m <sup>3</sup> with no sample greater than 45 g/m <sup>3</sup>
<i>E. coli</i>	The average <i>E. coli</i> concentration must be 10 cfu per 100 mL with no more than 20% of samples exceeding 20 cfu per 100 mL
Free Available Chlorine concentration(FAC)	The FAC concentration must be between 0.5 – 2 g/m <sup>3</sup> at the maximum flow rate for the wastewater treatment unit

**6.0 On-going management**

- 6.1 The mandatory servicing and monitoring is to commence 3 months after the *system* is *commissioned*. The servicing and monitoring is to coincide with the *supplier's* required on-going routine scheduled maintenance program.
- 6.2 Where a *system* installed at a site has been found not to operate satisfactorily during its service life, and as a result requires modification to achieve the required performance requirements, in particular, water quality limits, the installed *system* is to be modified accordingly. Any modifications must be recorded on the service report.
- 6.3 In the event of failure to comply with the water quality limits set out in these conditions, fortnightly sampling and testing for BOD<sub>5</sub>, TSS and Free Available Chlorine must be carried out until the plant is *re-commissioned*.
- 6.4 The method of preserving and the handling of samples taken from the plant must satisfy the relevant requirements of AS/NZS 5667.

- 6.5 Copies of the following reports and certificates must be submitted to the *permit authority* and the owner as soon as practicable after the *commissioning* of the *system* and after each scheduled or unscheduled service for the period specified in the *permit*:
- (a) the initial plant installation and *commissioning* report
  - (b) all laboratory analytical test reports; and
  - (c) all inspection and maintenance/service reports
- 6.6 The *system* is to be de-sludged every five years OR in accordance with the *manufacturer's* recommendations and the sludge is to be disposed of in accordance with the Tasmanian Biosolids Reuse Guidelines and the conditions of *permit*.
- 6.7 Only persons with a waste transport business Environment Protection Notice are to be engaged for the removal, transporting and disposal of accumulated sludge removed from the *system*.
- 6.8 Any waste material removed from the *system* must be collected and disposed of or utilised by an approved facility or agency.
- 6.9 Measures are to be put in place so that during servicing activities all persons and the environment will be protected from the results of the servicing activities.

## 7.0 Permitted uses

7.1 The effluent is suitable for land application by any of the following methods:


- (a) sub-surface by:
  - (i) shallow subsurface drip irrigation;
  - (ii) trenches, beds, mounds, evapo-transpiration, LPED systems
- (b) above ground by:
  - (i) spray irrigation; or
  - (ii) covered surface drip irrigation

**Note:** Each of the above forms of Land Application is subject to consent from the *permit authority* and must be in accordance with the relevant provisions of AS/NZS 1547.


7.2 Where it is not practicable for effluent from the *system* to be applied in accordance with AS/NZS 1547, the method of discharge must satisfy contemporary relevant regulatory requirements to the satisfaction of the *permit authority*.


# Appendix A

## Ozzi Kleen RPI0 Drawings

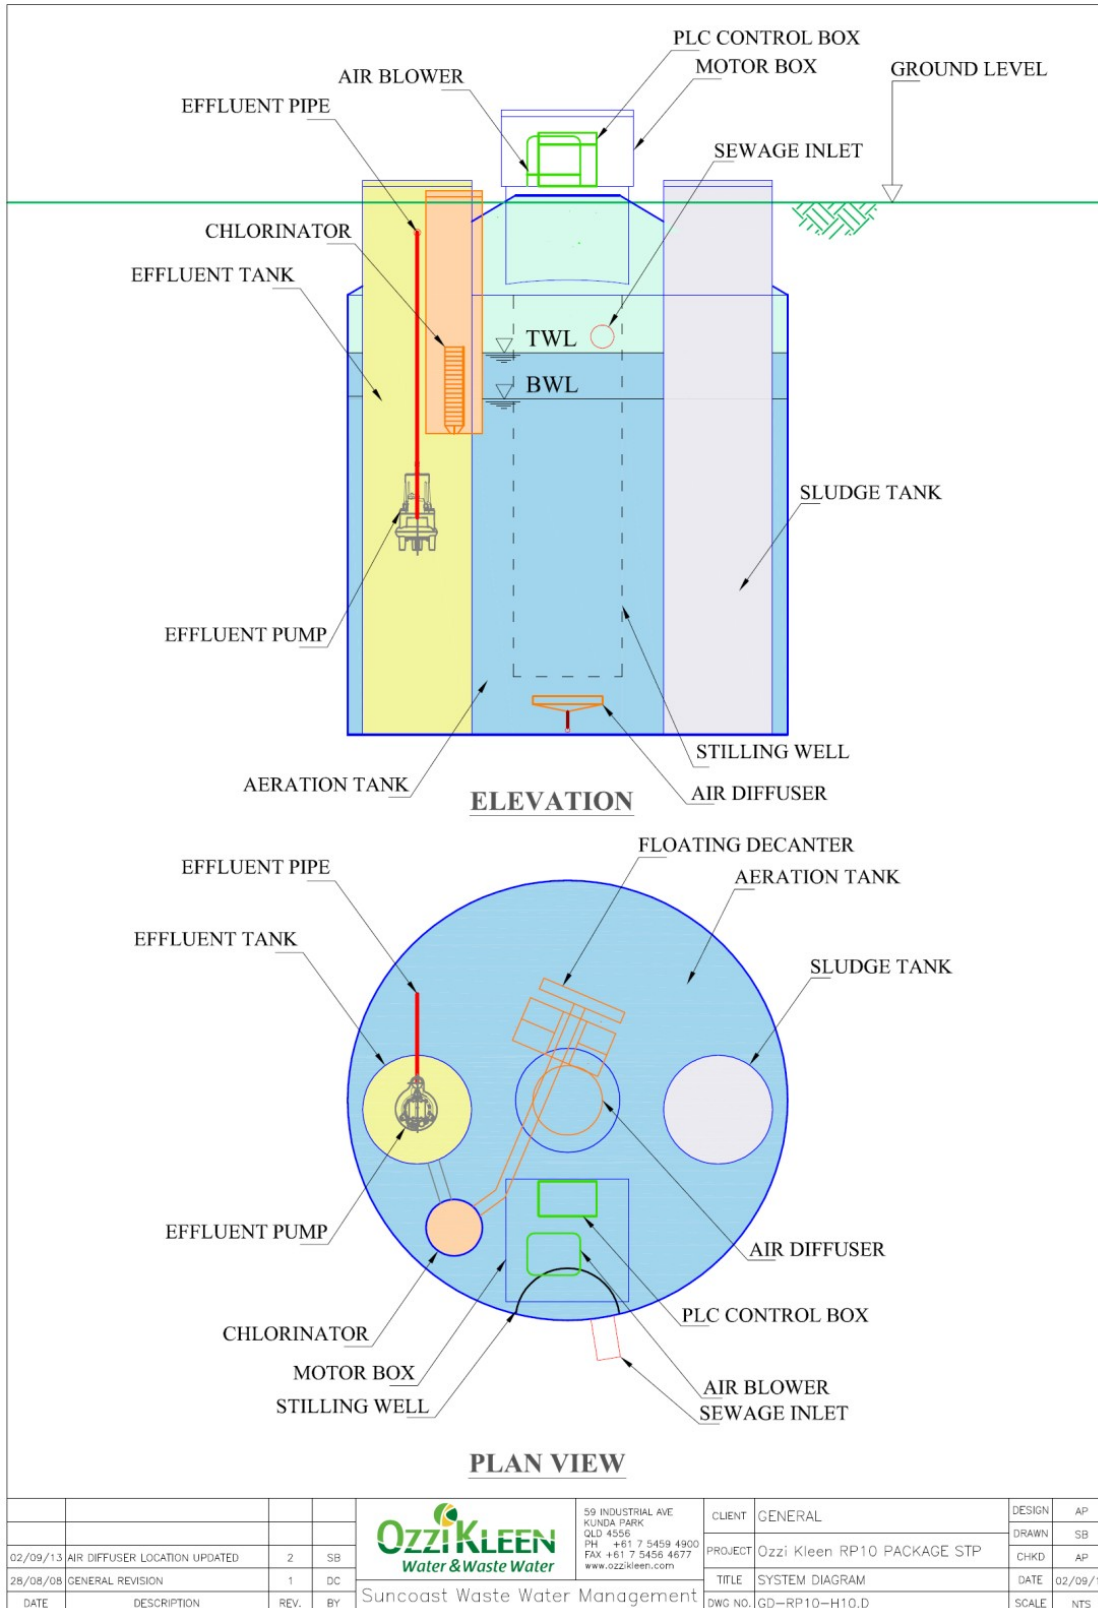

Schematic diagram of treatment process

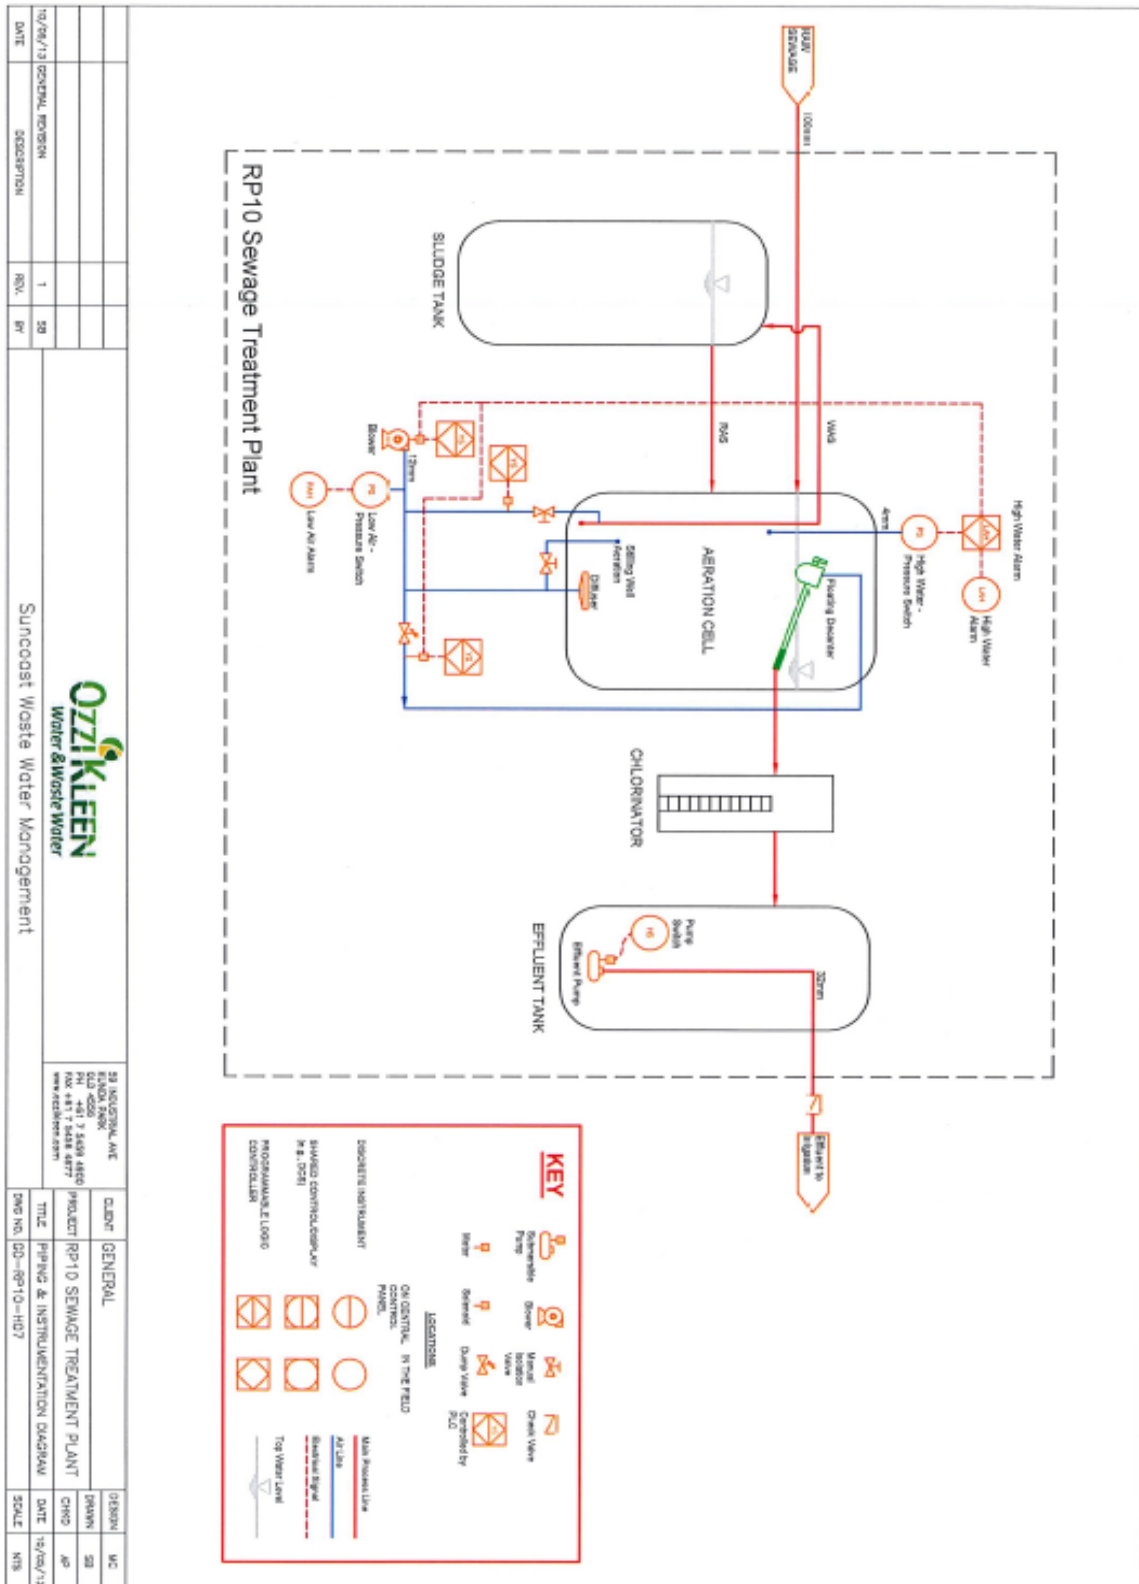

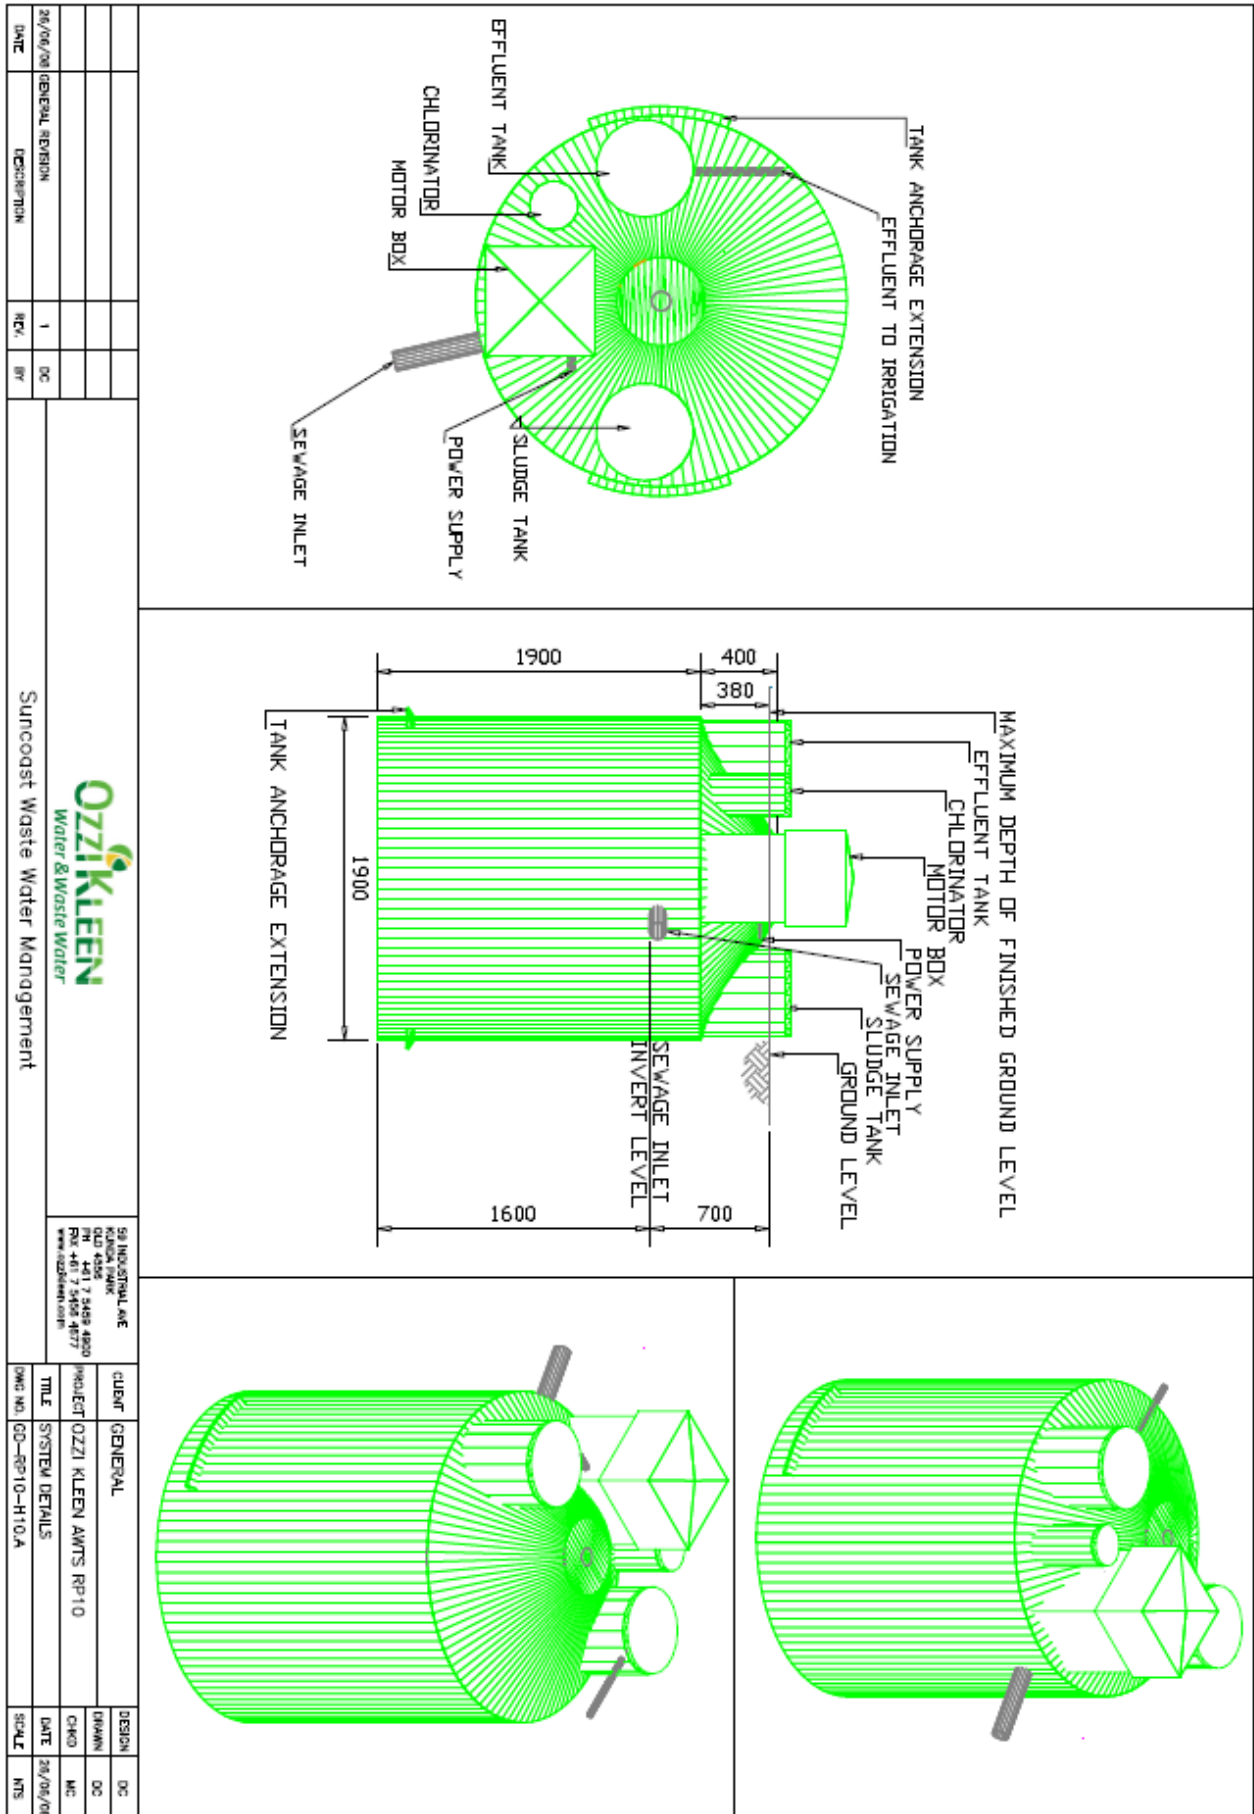

DATE	DESCRIPTION	REV.	BY	<p style="text-align: center;">Suncoast Waste Water Management</p> 																				
26/06/20	GENERAL REVISION	1	DC																					
				<p>SI INDUSTRIAL A/C KODIA PARK QLD 4855 PH 441 7 5495 4820 PO BOX 4820 4877 www.ssiindustrials.com</p>																				
				<table border="0"> <tr> <td>CLEAR</td> <td>GENERAL</td> <td>DESIGN</td> <td>DC</td> </tr> <tr> <td>PROJECT</td> <td>OZZI KLEEN AMTS RP10</td> <td>DRAWN</td> <td>DC</td> </tr> <tr> <td>TITLE</td> <td>SYSTEM DETAILS</td> <td>CHECK</td> <td>MC</td> </tr> <tr> <td>DOC NO.</td> <td>GD-RP10-H10.A</td> <td>DATE</td> <td>26/06/20</td> </tr> <tr> <td> </td> <td> </td> <td>SIGN</td> <td>NTS</td> </tr> </table>	CLEAR	GENERAL	DESIGN	DC	PROJECT	OZZI KLEEN AMTS RP10	DRAWN	DC	TITLE	SYSTEM DETAILS	CHECK	MC	DOC NO.	GD-RP10-H10.A	DATE	26/06/20			SIGN	NTS
CLEAR	GENERAL	DESIGN	DC																					
PROJECT	OZZI KLEEN AMTS RP10	DRAWN	DC																					
TITLE	SYSTEM DETAILS	CHECK	MC																					
DOC NO.	GD-RP10-H10.A	DATE	26/06/20																					
		SIGN	NTS																					



## Appendix B

### System component list and specifications

#### 1) Aeration tank

Material:	Polyethylene
Height:	1900mm
Diameter:	1900mm
Length:	2510mm
Volume:	5000L
Min Working volume	3460L
Buffer capacity	1070L

#### 2) Effluent tank

Material:	Polyethylene)
Height:	2300mm
Diameter:	470mm
Volume:	350L

#### 3) Sludge wasting tank

Material:	Polyethylene)
Volume:	350L

#### 4) Floating decanter

Material:	Polyethylene
-----------	--------------

#### 5) Disinfection equipment

Chlorinator	Trichlor tablet dispenser
Contact volume	226L
Contact time	30 minutes

#### 6) Air blower – Reichle Thomas LP-80HN

Type:	diaphragm compressor
Weight:	8.3kg
Air flow volume:	80L/min
Pressure:	16kPa
Power consumption:	80W
Power Source:	240V/50Hz

#### 7) Effluent pump – Ozzi Kleen

Type:	centrifugal submersible
Flow rate:	40L/min at 8m Head
Motor Power:	750W
Power Source:	240V/50Hz

#### 8) Motor and blower control box

Material:	Polyethylene
Location:	Mounted on aeration tank
Equipment contained	Air blower, control panel decanter solenoid.

## Appendix C

### Sampling Procedure For Models RPI0 and RPI0A

#### Equipment Needed

**Ozzi Kleen service technician is required to provide equipment as required to facilitate sampling including:**

1. Sub surface sampler. Approx. 1.8m long with a sample taking or bottle holding device on the end. Commercial examples – Tank Sampler (Thermo Fischer), Series 6000 Jar Sampler (Ben Meadows), Grab Sampler Li (Rickly Hydrogeologic),
2. Hex drive bit and battery drill, or socket set and driver.

#### **Sampler / Auditor is to provide:**

1. Sterilised esky to transport the samples to the laboratory within 24hrs at a temp of less than 4 Degrees Celsius.
2. Approved Sampling bottles

#### Procedure

**Please note that steps 1-6 below will be performed by an Ozzi Kleen service technician upon request by the relevant Authority conducting the sampling / auditing. The service technician is also responsible for securing all plant and equipment upon completion of the sampling / auditing.**

1. Ozzi Kleen accredited service technician unscrews and opens the motor box and effluent chamber, ensuring that there is nothing mechanically wrong with the system.
2. Turn the power to the system off at the GPO.
3. Prepare the sampler or sample bottle on the sampling stick.
4. Mark the sample pole at 1450mm from the sample inlet. Lower the sampler until the mark is level with the lip of the effluent chamber. This will ensure the sample is taken at the same level as the inlet to the irrigation pump.
5. Allow sampler or sample bottle to fill completely before raising from the sampling height.
6. Promptly fill, and or, seal the sample. Making sure not to contaminate the sample

#### **The Sampler / Auditor is responsible for the following steps:**

7. Label accordingly and place sample in sterilised esky at 4 degrees Celsius or lower.
8. Deliver to laboratory, complete with relevant Chain of Custody forms.
9. If further samples are required or you are sampling another plant, please sterilise equipment and repeat procedure.

**NOTE:- If the influent or effluent looks to be outside of manufacturer's specifications, take a sample from the stilling well also.**